

Tax Map

25




Town of
Orono
Incorporated 1806
Maine



LEGEND

- ACTIVE PARCELS
- REFERENCE PARCELS
- OLD PROPERTY LINE
- 3 MAP & LOT NUMBER
- 3.5 AC ACREAGE
- 3 SURVEY DIMENSION
- 3 (D) DEED DIMENSION
- 3+/- SCALE DIMENSION
- 3 STREET NUMBER
- (3) SURVEY LOT NUMBER
- PRIVATE ROAD
- UNIVERSITY ROAD
- TOWNSHIP ROAD

SHEET INDEX

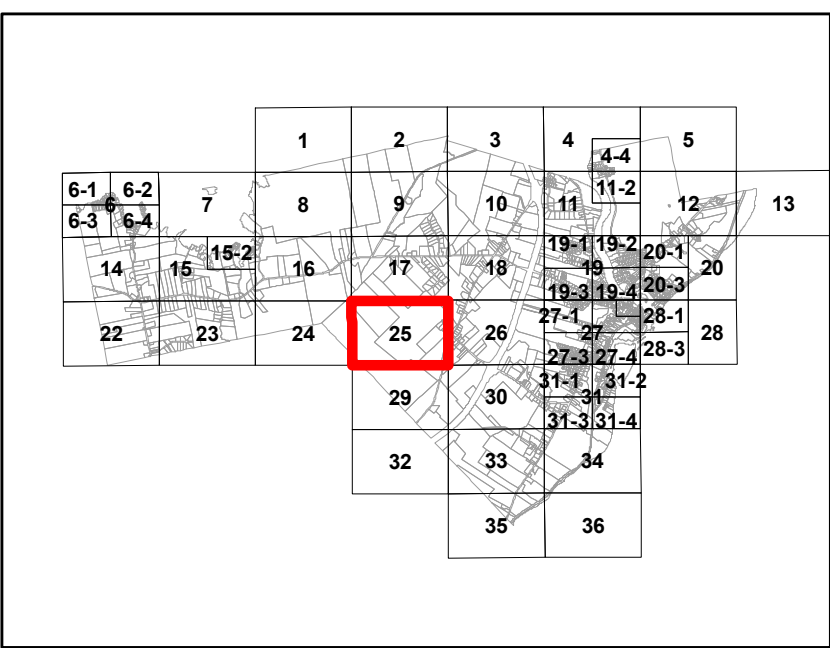


SCALE

1 inch = 240 feet

COMPLETION DATE: AUG 1, 2019
EFFECTIVE DATE: AUG 1, 2019

NOT TO BE USED FOR CONVEYANCES OR TO BE USED TO COMPLETE BUILDING PERMIT APPLICATIONS.

THIS MAP IS PREPARED FOR THE INVENTORY OF REAL PROPERTY WITHIN TOWN OF ORONO AND IS COMPILED FROM RECORDED DEEDS, PLATS, TAX MAPS, SURVEYS, PLANIMETRIC MAPS, ORTHOPHOTOGRAPHY, AND OTHER PUBLIC RECORDS AND DATA. USERS OF THIS TAX MAP ARE HEREBY NOTIFIED THAT THE AFOREMENTIONED PUBLIC PRIMARY INFORMATION SOURCES SHOULD BE CONSULTED FOR VERIFICATION OF THE INFORMATION CONTAINED ON THIS MAP. THE TOWN OF ORONO AND ITS MAPPING CONTRACTORS ASSUME NO LEGAL RESPONSIBILITY FOR THE INFORMATION CONTAINED HEREIN.

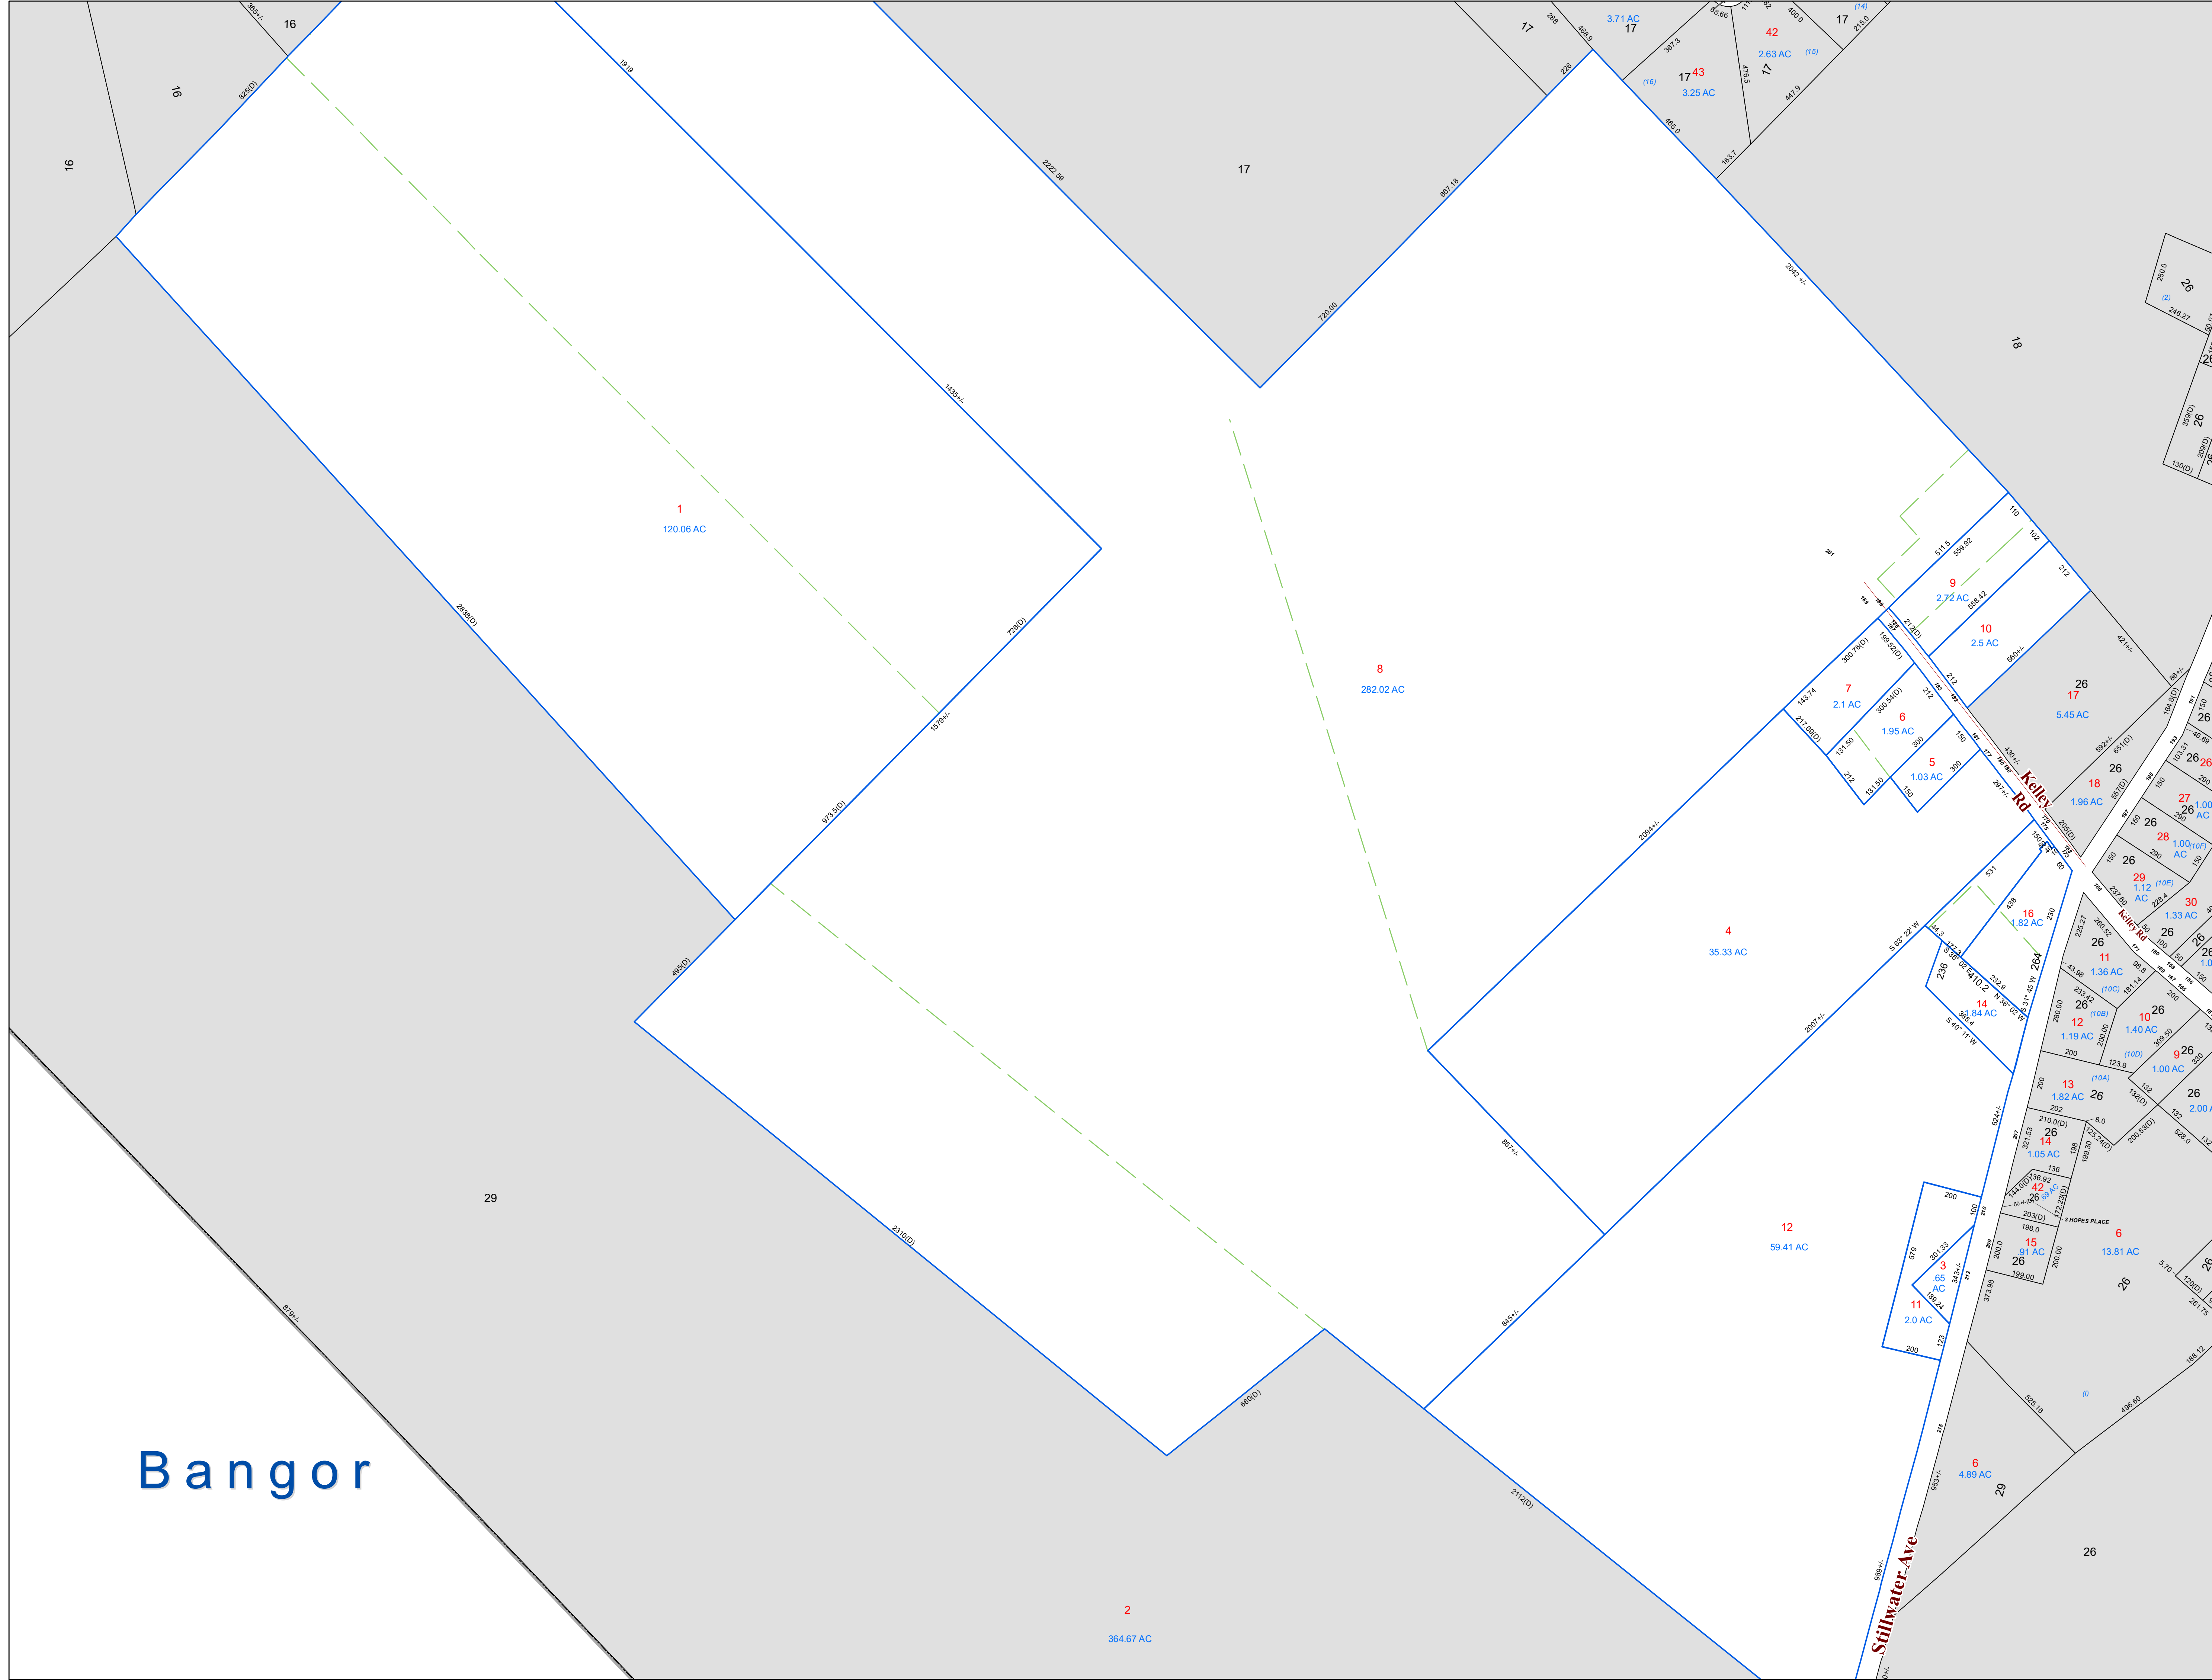

Bangor